


Alternative Surface Completion

Chapter 76.100 (g)

Steel Sleeve to be 2"
Larger in Diameter
Than Plastic Casing
or PVC Schedule 80
Sun Resistant Casing

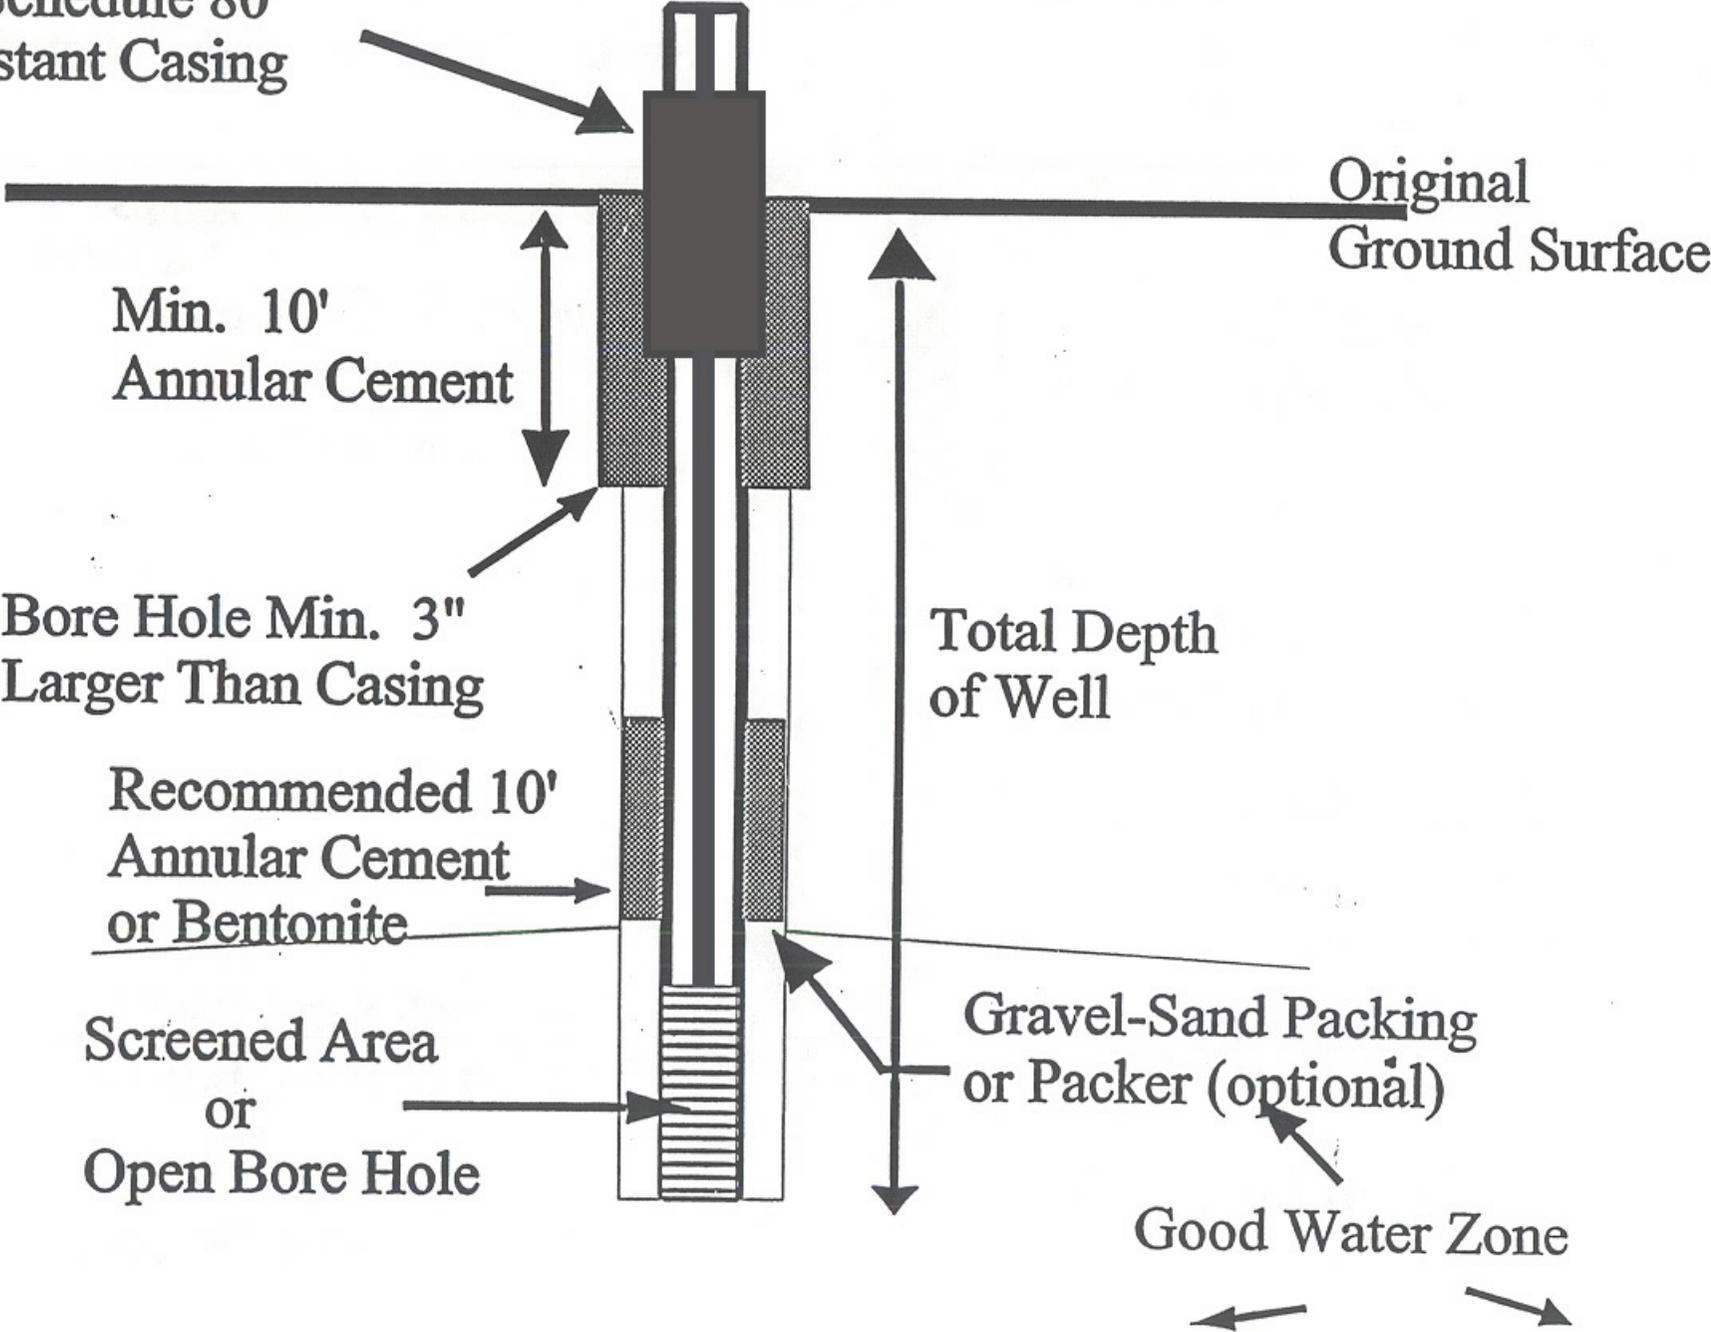

Original
Ground Surface

Min. 10'
Annular Cement

Bore Hole Min. 3"
Larger Than Casing

Recommended 10'
Annular Cement
or Bentonite

Screened Area
or
Open Bore Hole

Total Depth
of Well

Gravel-Sand Packing
or Packer (optional)

Good Water Zone